
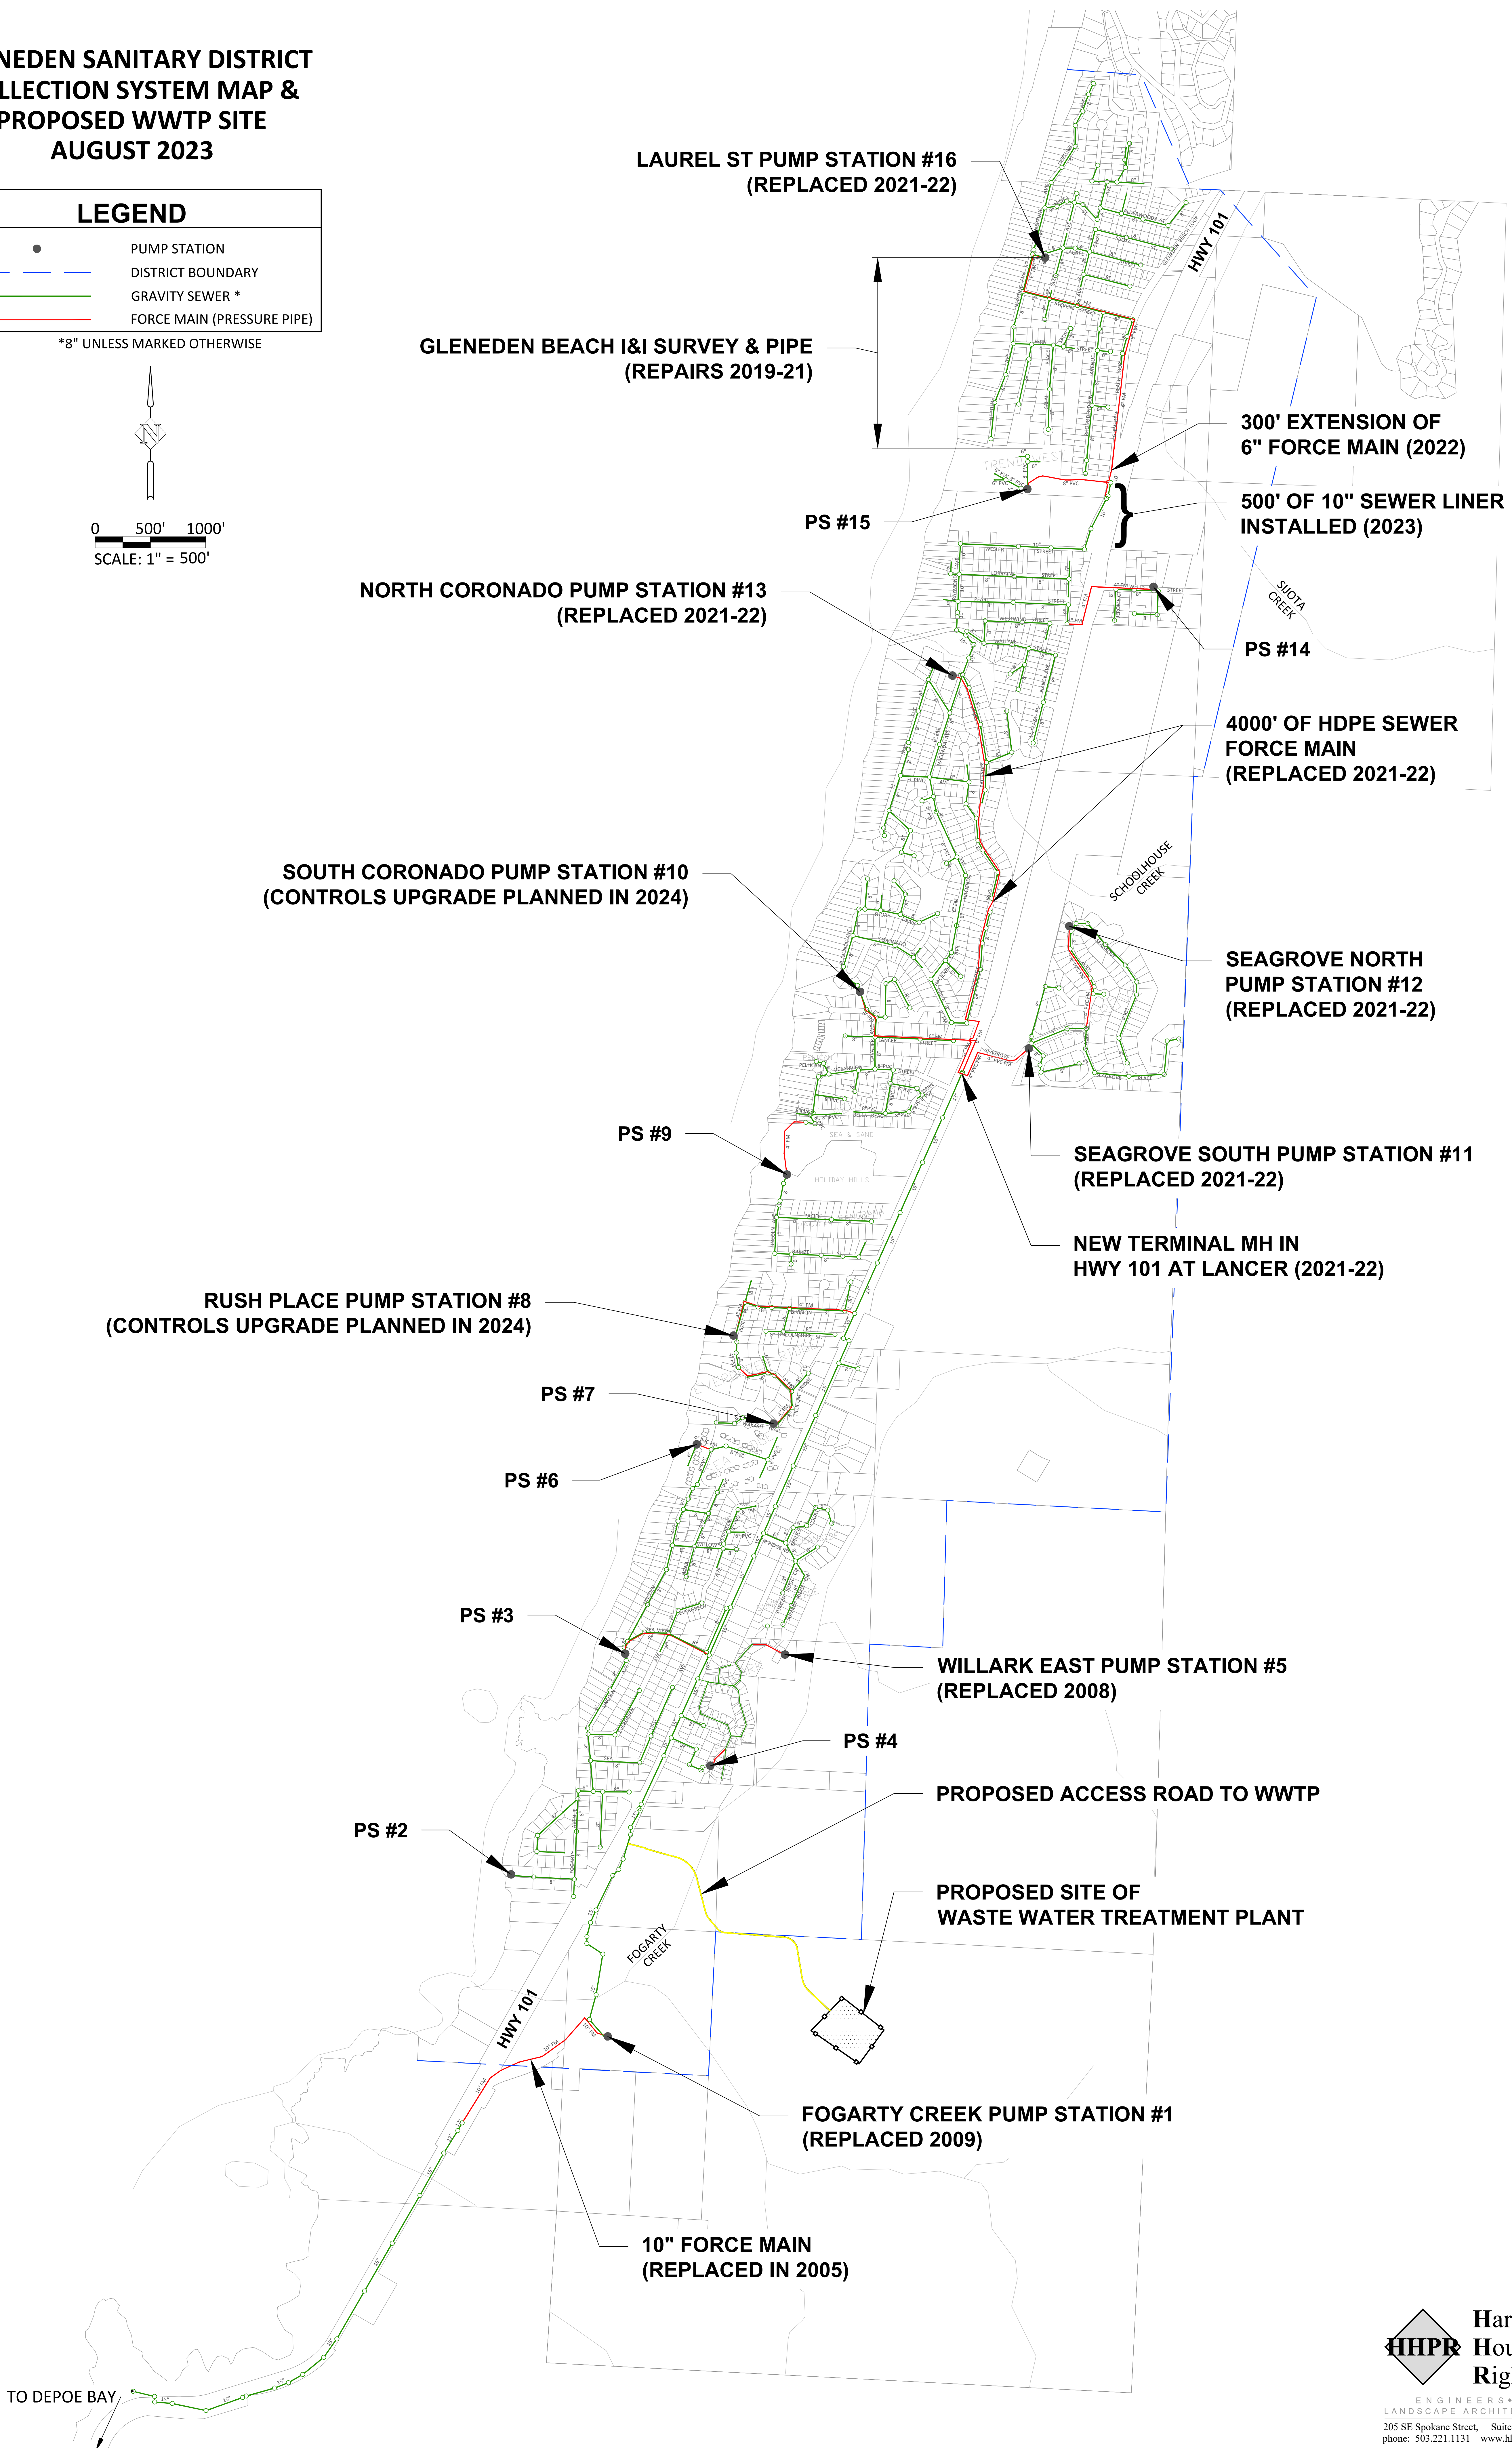


**GLENEDEN SANITARY DISTRICT
COLLECTION SYSTEM MAP &
PROPOSED WWTP SITE
AUGUST 2023**

LEGEND	
●	PUMP STATION
— — — —	DISTRICT BOUNDARY
— — — —	GRAVITY SEWER *
— — — —	FORCE MAIN (PRESSURE PIPE)

*8" UNLESS MARKED OTHERWISE

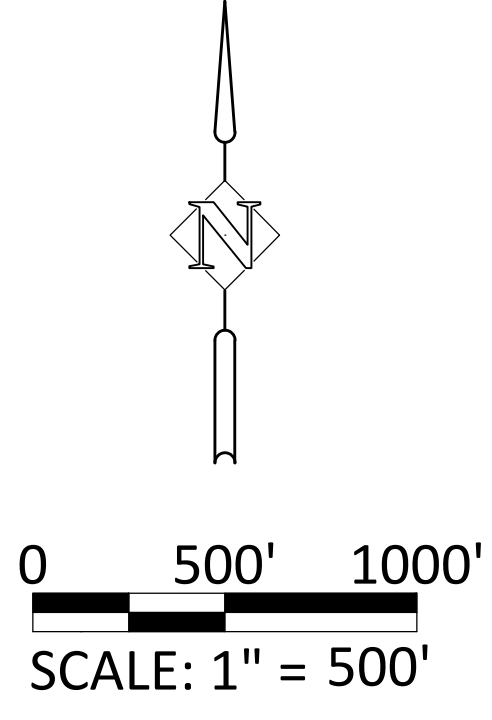

TO DEPOE BAY